
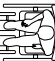
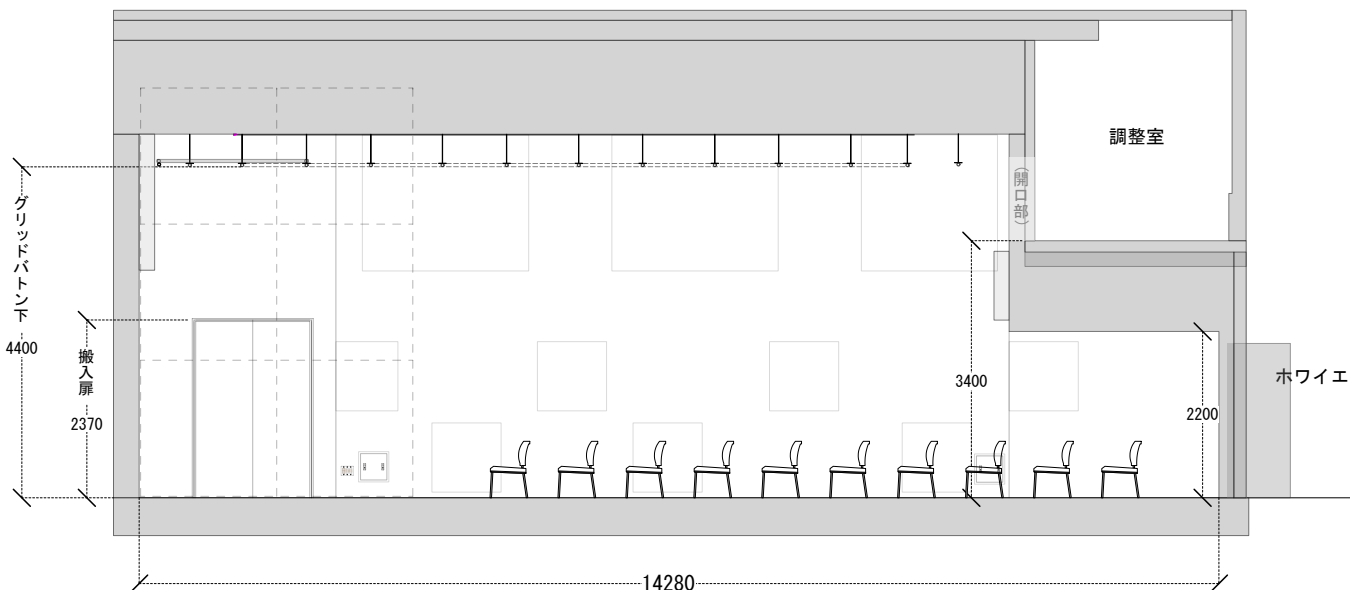




-  = 客席107席(可動)
-  = 車椅子席


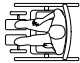


<b>CUBE 02</b>	公演日:	美術:	縮尺 <b>1/100</b> <small>(2025. 01. 19) 更新</small>
	公演名:	照明: 音響: 舞台監督:	


平面図 (1/100)


約 102.3㎡

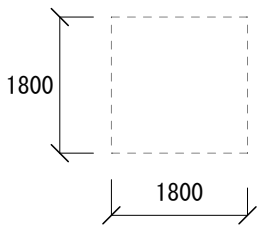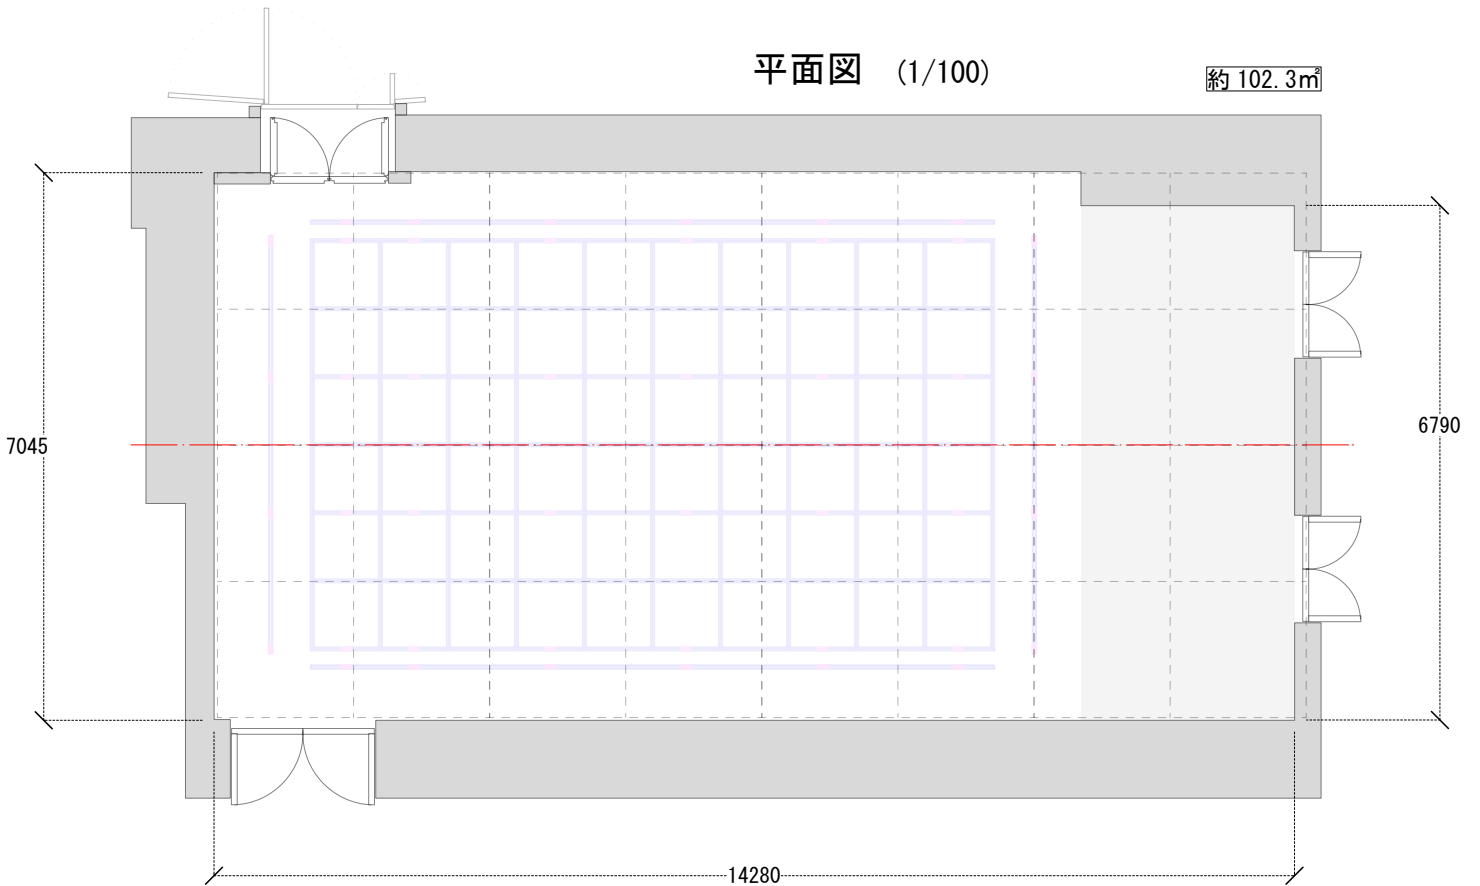

-  = 客席107席 (可動)
-  = 車椅子席

断面図 (1/100)

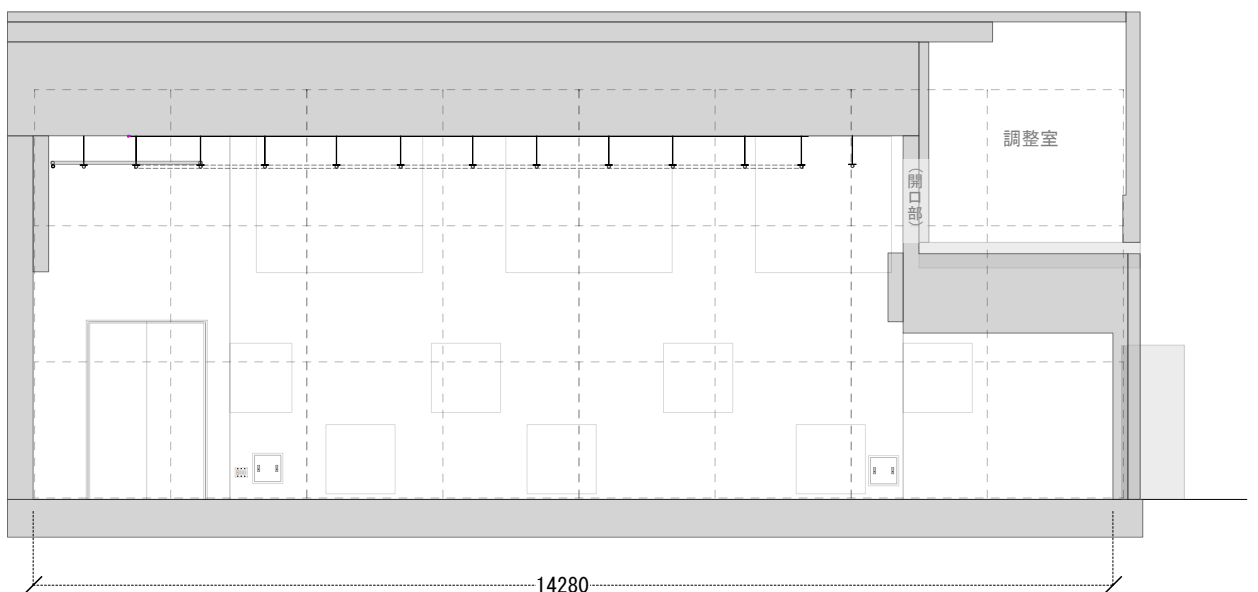


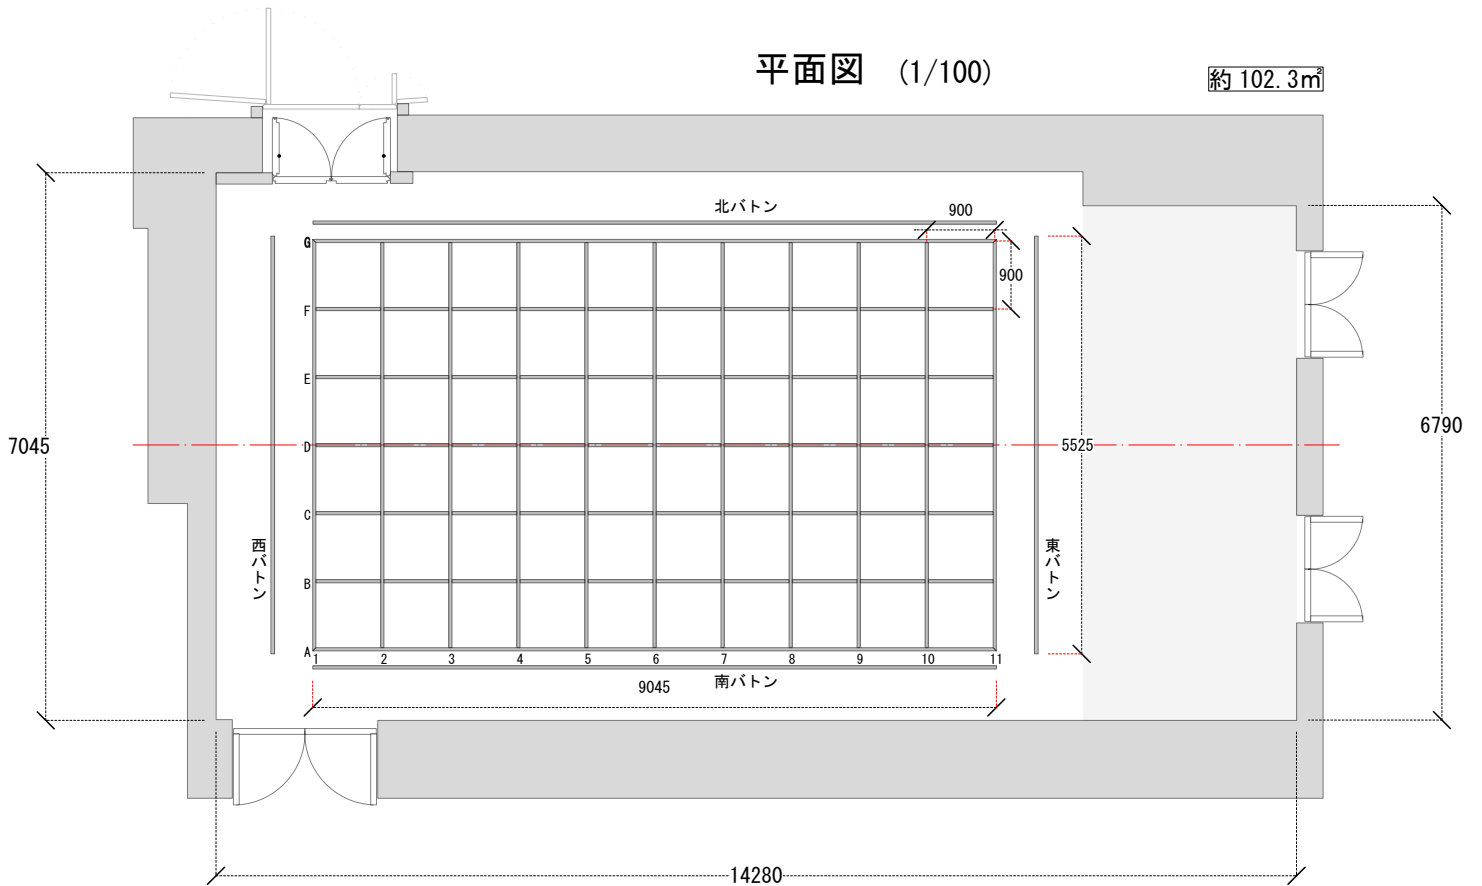



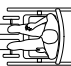
【グリッドバトン/サイドバトン】

- 直径 42.7mm
- 点過重 50kg
- グリッド900mm毎 (バトン芯)


断面図 (1/100)

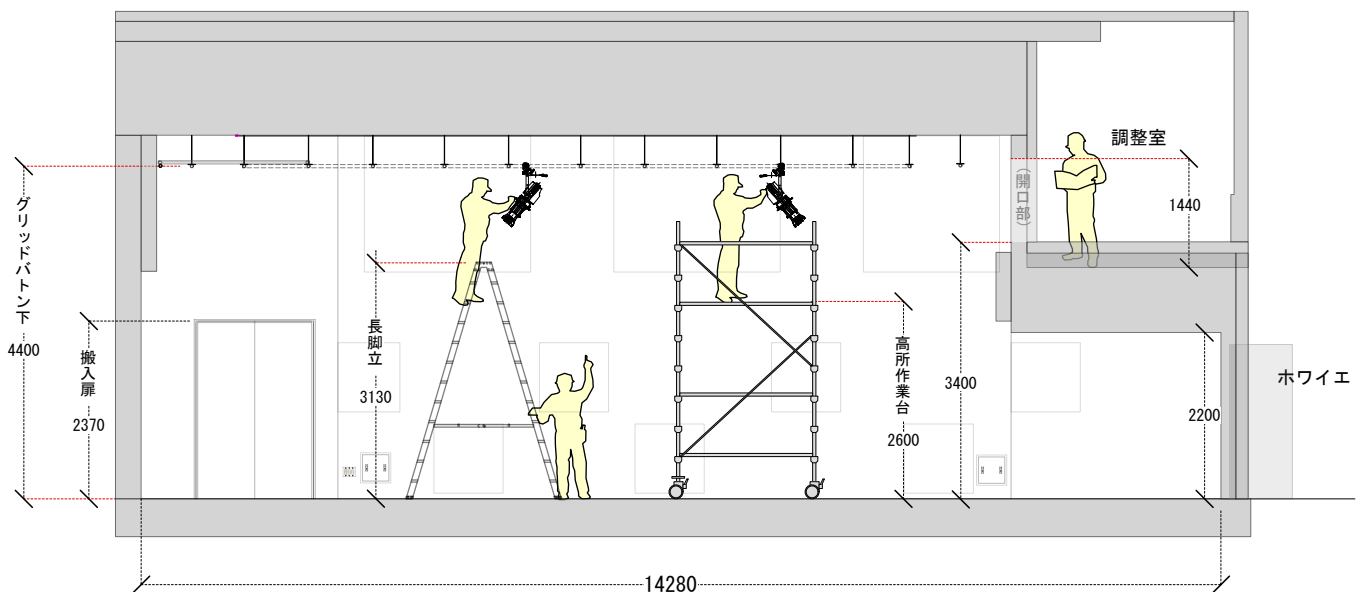

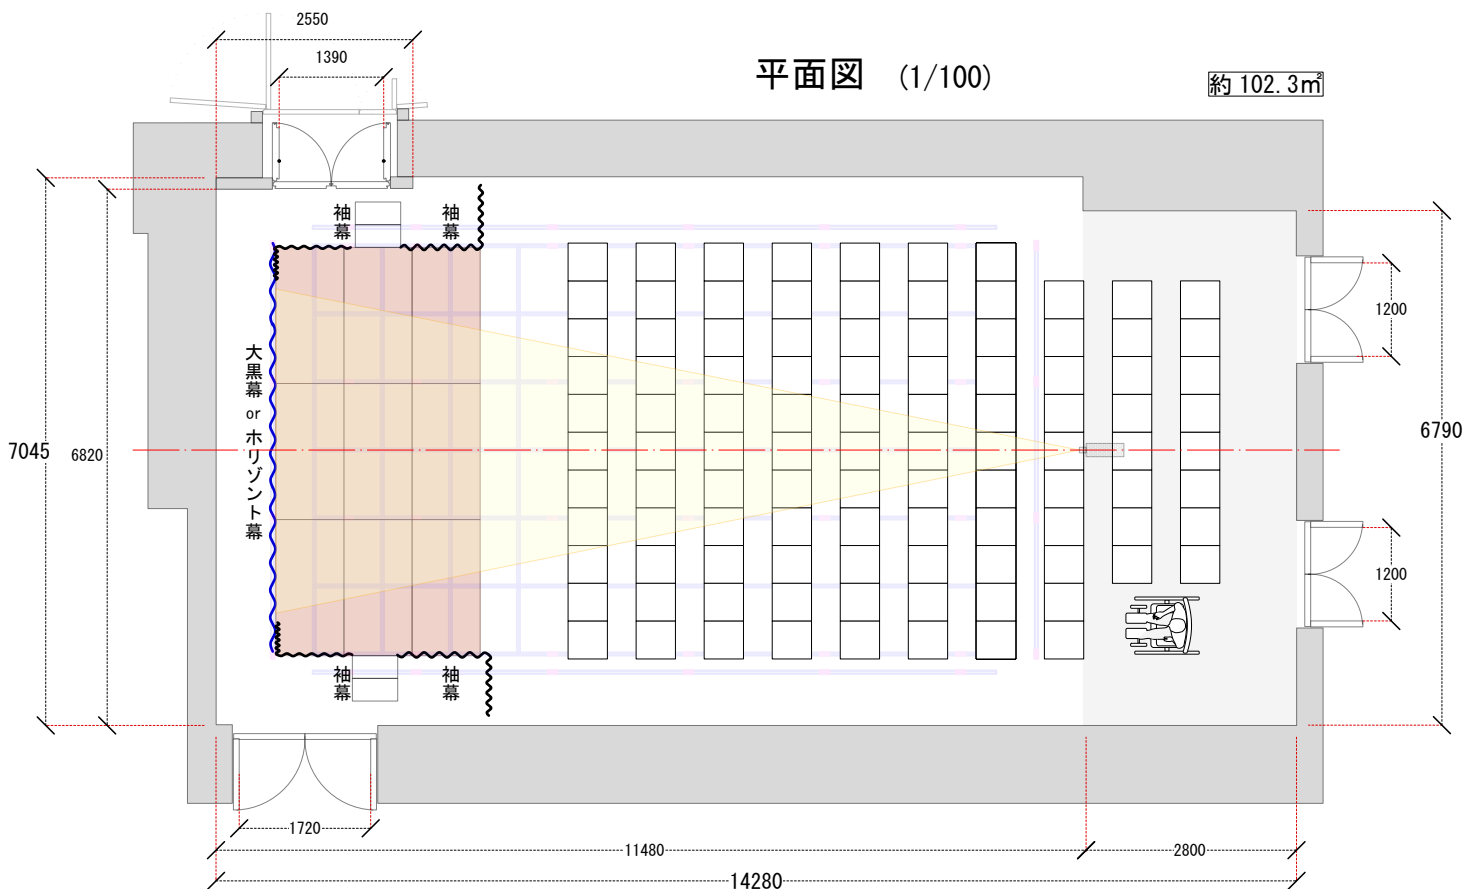

-  = 客席107席(可動)
-  = 車椅子席

断面図 (1/100)

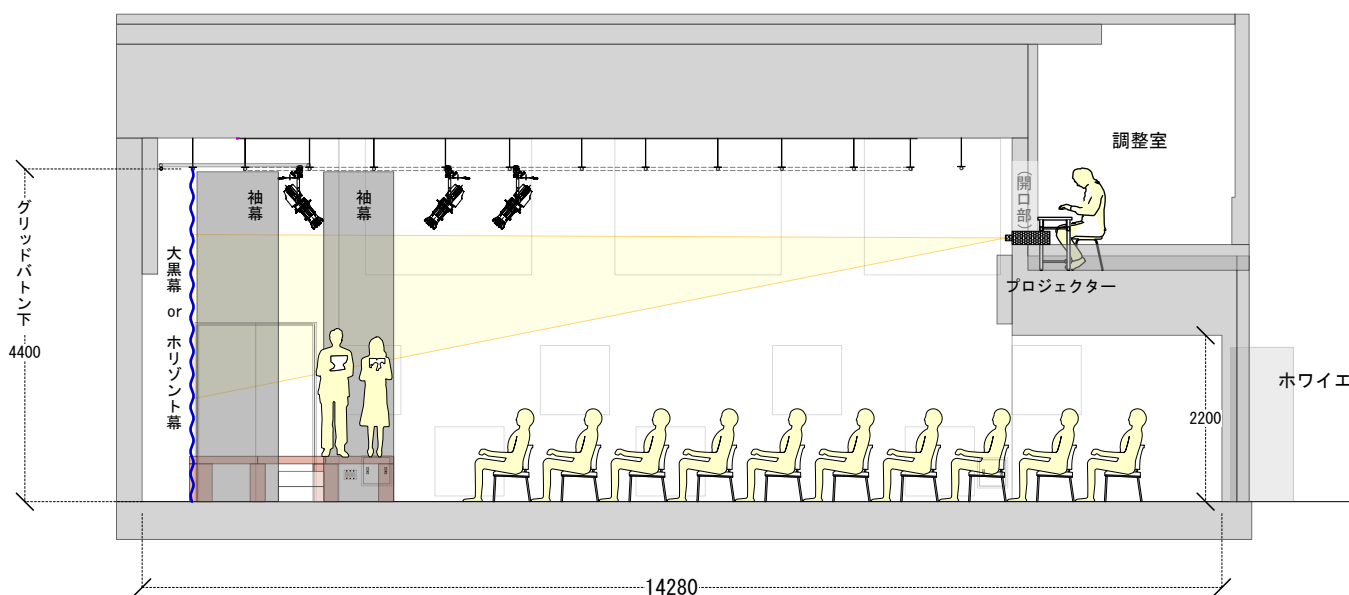

<b>CUBE 02</b>	公演日:	美術:	縮尺 <b>1/100</b> <small>(2025. 01. 09) 更新</small>
	公演名:	照明:	
	音響:		
	舞台監督:		